
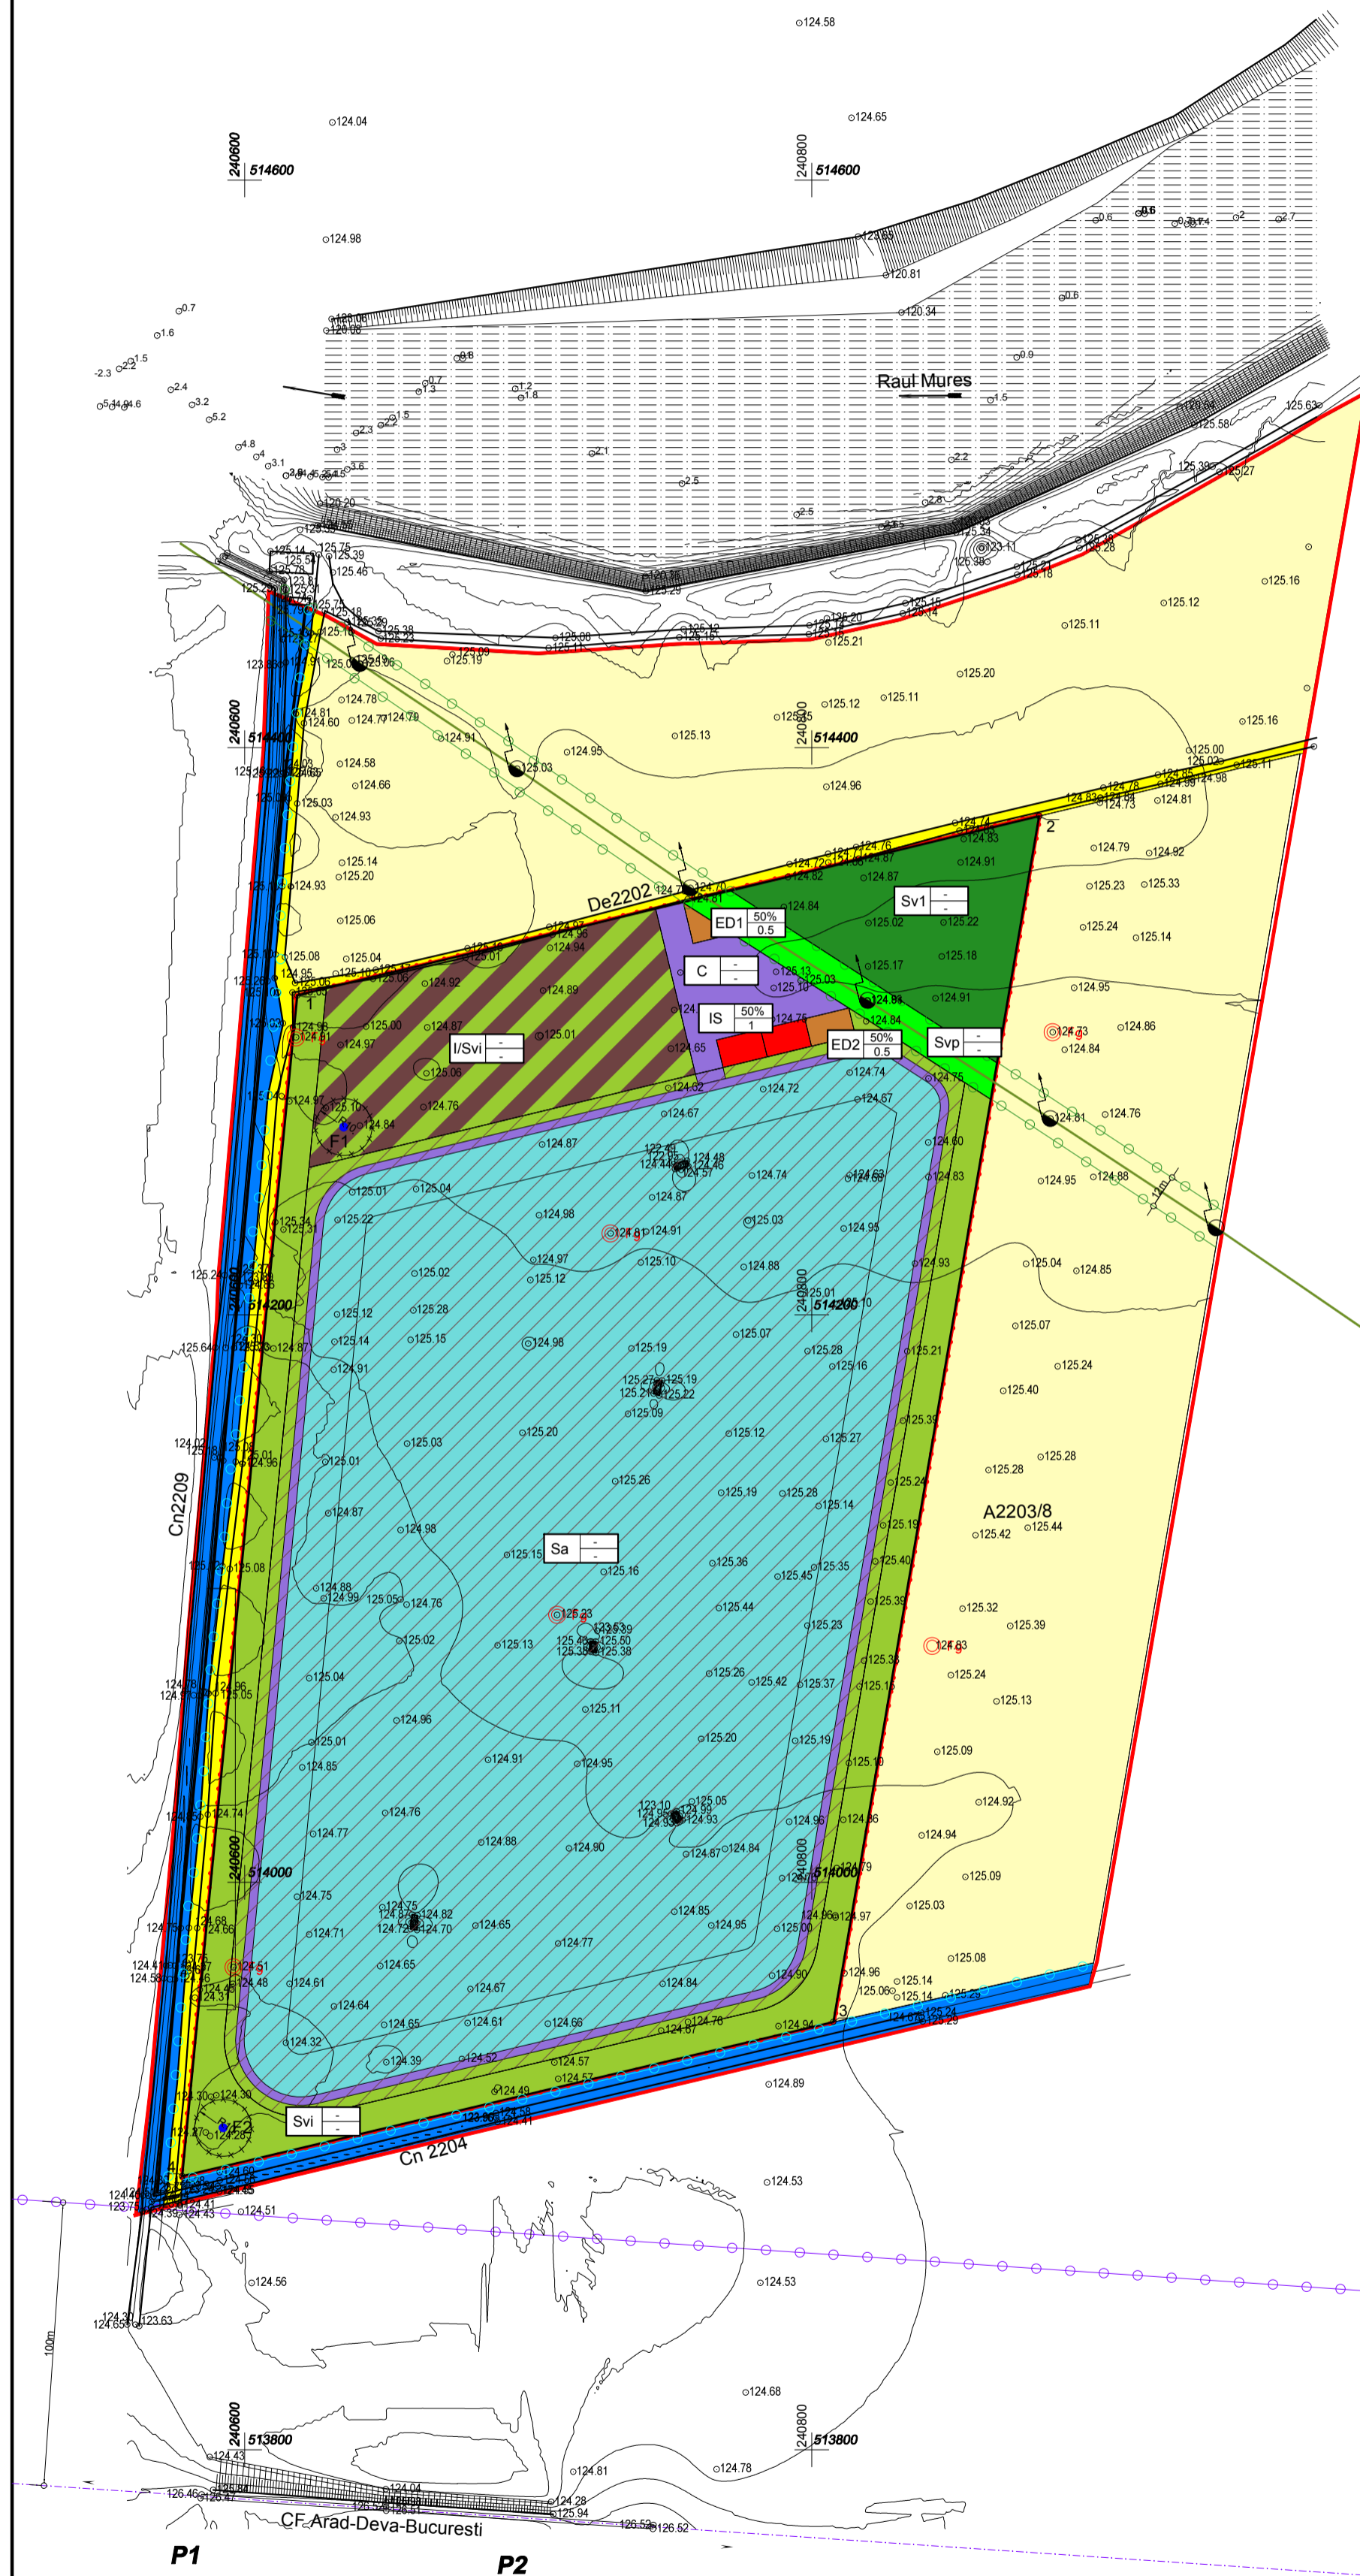


2 ZONIFICARE FUNCTIONALA

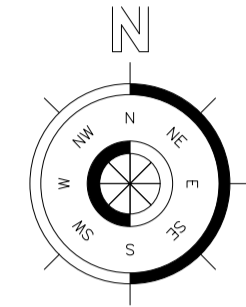

LEGENDA

|  |   |
|--|---|
|  | LIMITA ZONEI STUDIATE                         |
|  | LIMITA INCINTA REGLEMENTATA                   |
|  | SUBZONA EXCAV. AGREGATE MINERALE              |
|  | SUBZONA STATIE SORTARE AGREGATE               |
|  | SUBZONA AGREMENT/ARIE CUVA INUNDATA           |
|  | SUBZONA SPATIU VERDE PELUZE / MASIVE PLANTATE |
|  | SUBZONA SPATIU VERDE PROTECTIE                |
|  | SUBZONA SERVICII / DOTARE SOCIALA             |
|  | SUBZONA ECHIPARE EDILITARA                    |
|  | SUBZONA CAI DE CIRCULATIE RUTIERA             |
|  | ARABIL  |
|  | SUBZONA LUCRARI HIDROAMELIORATIE              |
|  | DRUM DE EXPLOATATIE                           |
|  | F1, F2 FORAJ CONTROL                          |
|  | LINIE ELECTRICA AERIANA MEDIE TENSIUNE        |
|  | LIMITA ZONA PROTECTIE SANITARA                |
|  | LIMITA ZONA PROTECTIE CANALE DESECCARE        |
|  | LIMITA ZONA PROTECTIE LEA MEDIE TENSIUNE      |
|  | LIMITA ZONA PROTECTIE CALEA FERATA            |

INVENTAR DE COORDONATE PROPRIETATE

Sistem de proiectie: stereografic 1970

| Pct. | E(m)      | N(m)      |
|------|-----------|-----------|
| 1    | 240618.56 | 514312.68 |
| 2    | 240880.23 | 514375.79 |
| 3    | 240807.62 | 513950.82 |
| 4    | 240577.97 | 513896.46 |

Suprafata totala masurata=100000mp

Administrator Arh. Ioan Feier

|              |                    |   |                        |
|--------------|--------------------|---|------------------------|
|              | <b>OBIECTIV</b>    | Beneficiar: S.C. BAAS'S PAPA S.R.L.<br>S.C. BAAS'S PAPA S.R.L. este o societate cu raspundere limitata, inregistrata la Registrul de Stat al Romaniei, cu sediul in Lipova, Jud. Arad, Strada ... | 9/11<br>25/1/2011      |
|              | S. R. L.           |   |                        |
| Def. proiect | Arh. Ioan Feier    | 1:2000  | ZONIFICARE FUNCTIONALA |
| Proiectat    | Arh. Ioan Feier    |   |                        |
| Desenat      | Arh. Sorinel Jirca |   |                        |
|              |                    |   | 2AO<br>02A             |