


Propunere de prima inscriere prin diminuare a imobilului inregistrat in
C.F. 300990 Top 3096/b/6/5/1.../1 Cad 590

PLAN DE SITUATIE
Scara 1:1000

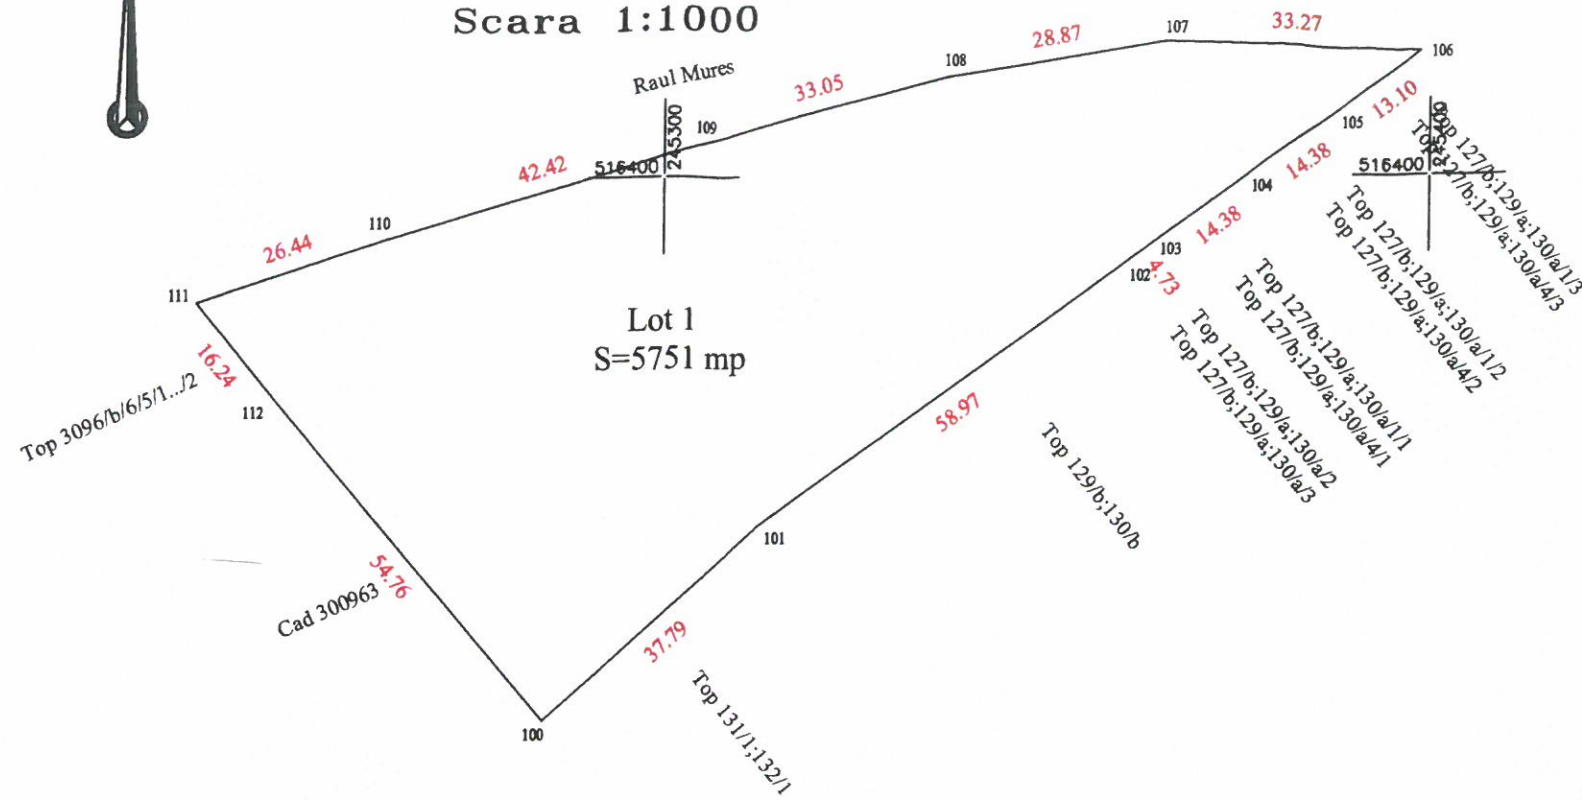


516300 245300
516300 245400
CONFORM CF
Fara scara

Parcela (Lot1) Cc


Nr. Pct.	Coordonate pct.de contur		Lungimi laturi D(i,i+1)
	X [m]	Y [m]	
100	516329.538	245284.689	37.786
101	516354.637	245312.935	58.968
102	516388.977	245360.872	4.730
103	516391.732	245364.717	14.376
104	516400.103	245376.404	14.379
105	516408.477	245388.093	13.103
106	516416.107	245398.745	33.270
107	516417.290	245365.496	28.869
108	516412.791	245336.980	33.048
109	516404.254	245305.054	42.419
110	516392.306	245264.352	26.437
111	516384.071	245239.230	16.242
112	516371.471	245249.479	54.755

S (Lot1)=5751.02mp P=378.382m

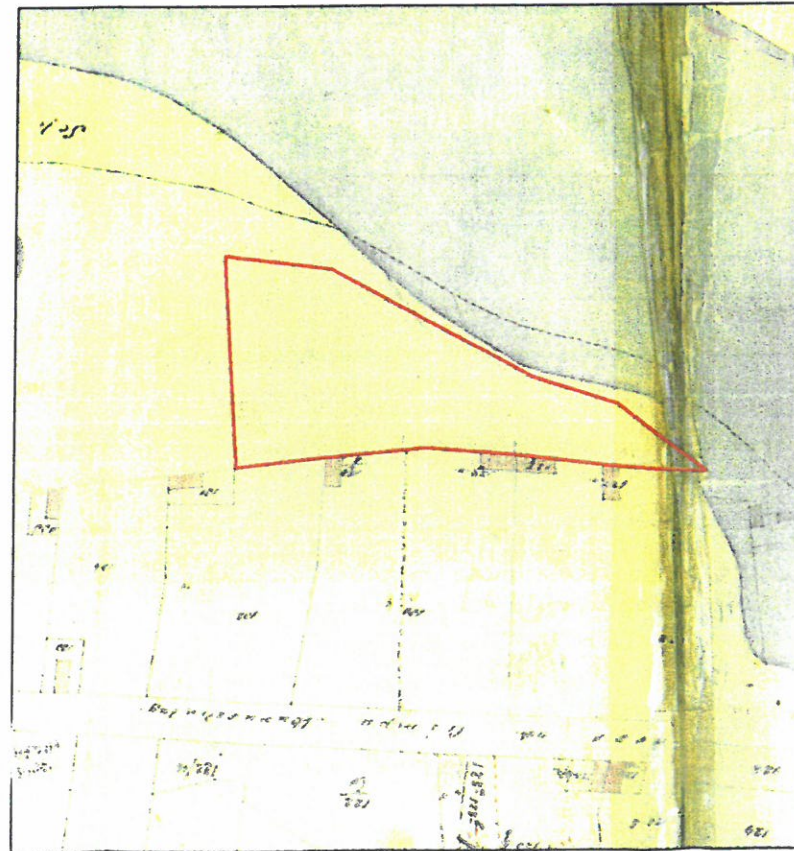

LOC STR NR	PROPRIETAR	CONFORM C.F.		CONFORM MAS		OBS.
		NR.C.F.	NR.TOPO	Supr. mp	Supr.-mp	
Situatia la identificare						
Lipova	Orasul Lipova	300990	3096/b/6/5/1.../1	434077	-	INTRAVILAN
TOTAL		X	X	434077	-	X
Dupa identificare si diminuare						
Lipova	Orasul Lipova	300990	3096/b/6/5/1.../1	428326	-	INTRAVILAN
Lipova	Orasul Lipova		3096/b/6/5/1.../2	5751	5751	INTRAVILAN
TOTAL		X	X	434077		X

PLAN DE INCADRARE IN ZONA
Sc. 1:5000

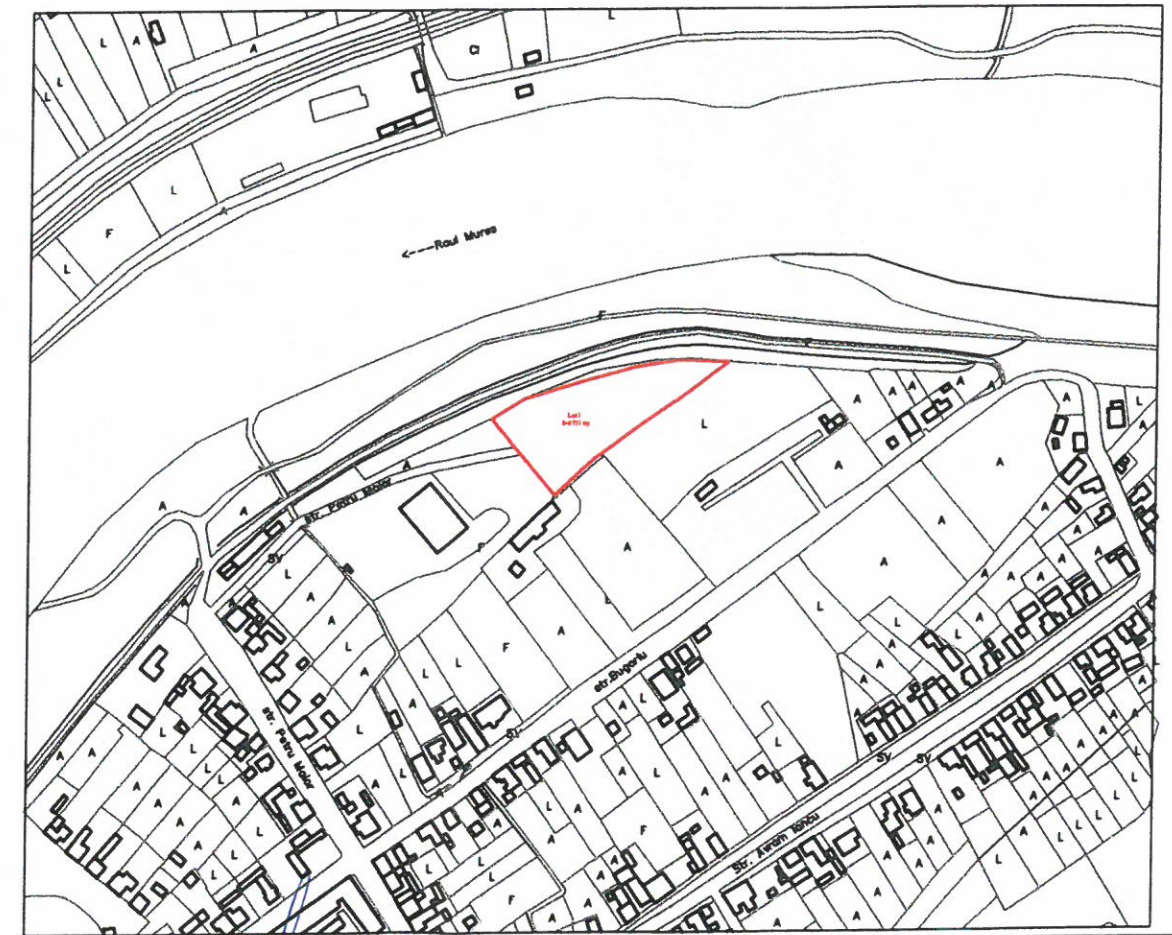

EXECUTANT: P.F.A. Negru Danut Dorin "DANI-CAD"		BENEFICIAR: PRIMARIA LIPOVA LIPOVA str.N. Balcescu Nr.26		
CERTIFICAT DE IDENTIFICARE Seria RD-AR / Nr. 0103/15.04.2013 NEGRU		SCHITA DE IDENTIFICARE SI PRIMA INSCRIERE PRIN DIMINUARE A IMOBILULUI INSCRIS IN C.F.300990 Top 3096/b/6/5/1.../1		
ACTIUNEA	NUMELE			Scara 1:500
Masurat	Negru Danut Dorin			
Redactat	Negru Danut Dorin			
Desenat	Negru Danut Dorin			
Verificat	Negru Danut Dorin			